




平面図

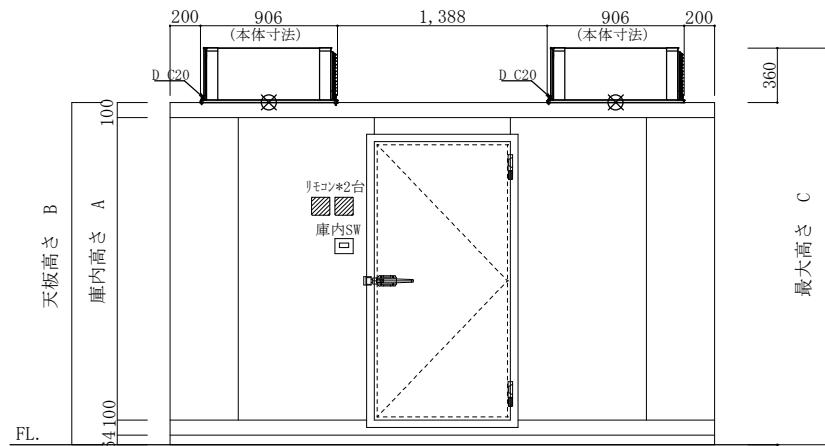

立面図A

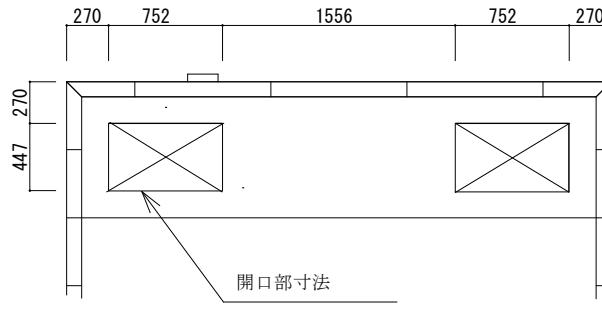

立面図B

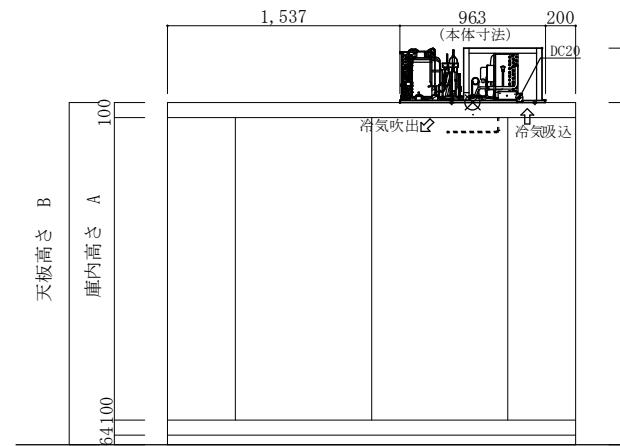

注 記	庫内高さ A	天板高さ B	最大高さ C	仕 様	⑨ 3.00坪 -20℃ 三菱 AFR-RP1.6B 2式	工事名称	作成日 2023.5.22	縮尺 1/50	作成印 H.Takahashi	株式会社 冷熱厨房機器 〒733-0025 広島市西区小河内町1丁目5-15 TEL 082-291-2020 FAX 082-291-2021 E-mail: rei01@reinetsu.jp
	1900	2164	2524							
	2200	2464	2824							
	2400	2664	3024			図面名称 30-7a				