

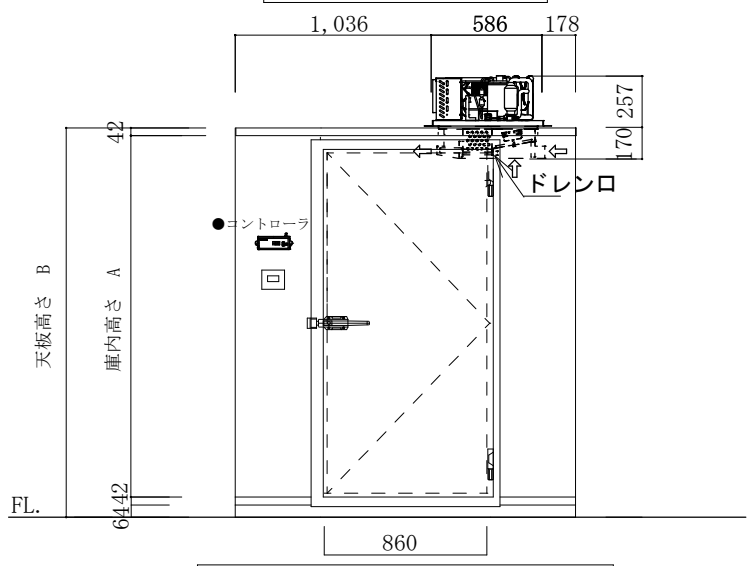


平面図

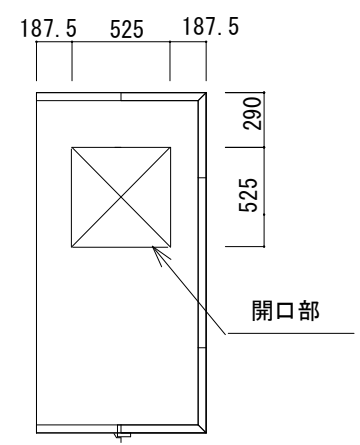

立面図A

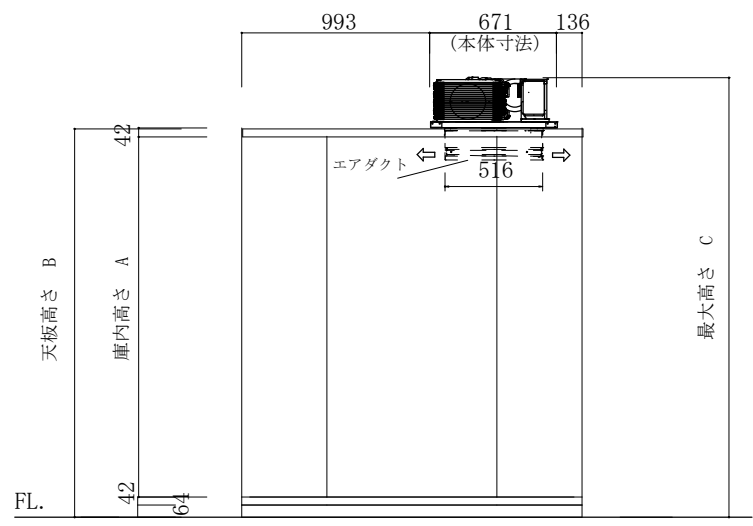

立面図B

注 記	庫内高さ A	天板高さ B	最大高さ C	仕 様	1坪	工事名称 図面名称 カタログ No. 13-4	作成日 2022. 11. 22	縮尺 1 / 40	作成印 H. Takahashi	株式会社 冷熱厨房機器 〒733-0025 広島市西区小河内町1丁目5-15 TEL 082-291-2020 FAX 082-291-2021 E-mail rei01@reinetsu.jp
	1900	2048	2305		Panasonic・PCU-TV041H					
	2200	2348	2605							
	2400	2528	2805							