




平面図

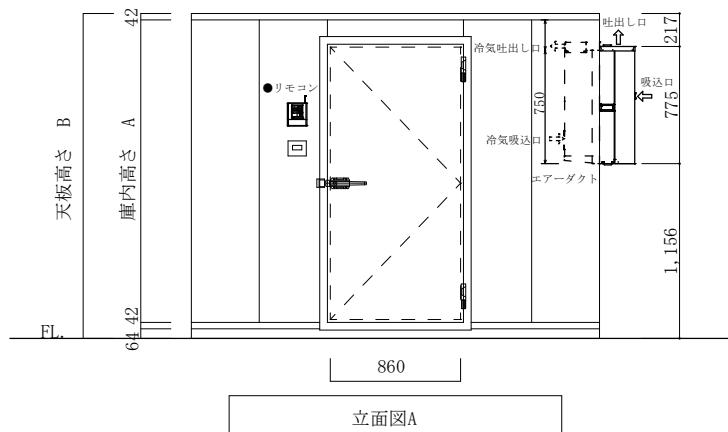

立面図A

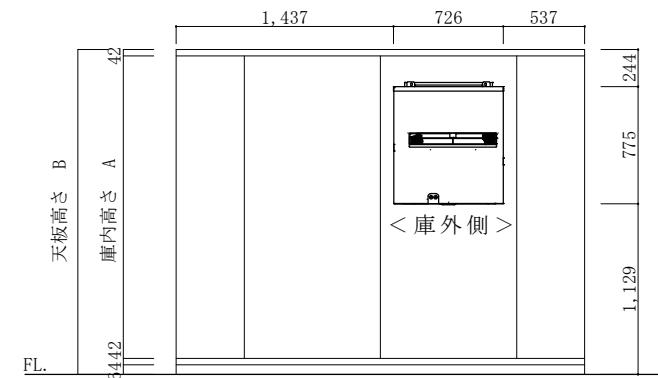

立面図B

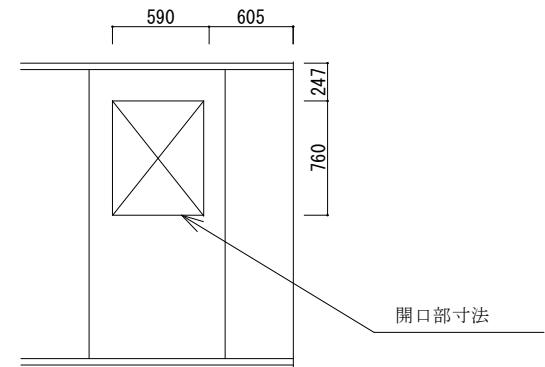

開口部寸法

注 記	庫内高さ A 1900	天板高さ B 2048	-----	仕 様 Panasonic WiNDOWタイプ	2.25坪	工事名称	作成日 2023.07.30	縮尺 1 / 50	作成印 H.Takahashi	株式会社 冷熱厨房機器 〒733-0025 広島市西区小河内町1丁目5-15 TEL 082-291-2020 FAX 082-291-2021 E-mail...reinetsu.jp
	2200	2348	-----		-----	-----				
	2400	2528	-----		-----	-----				