

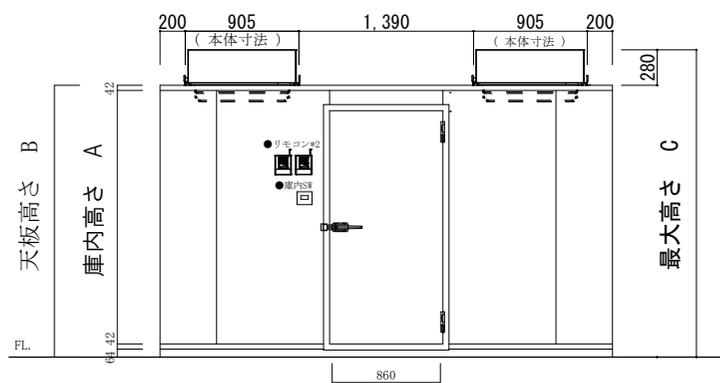


平面図

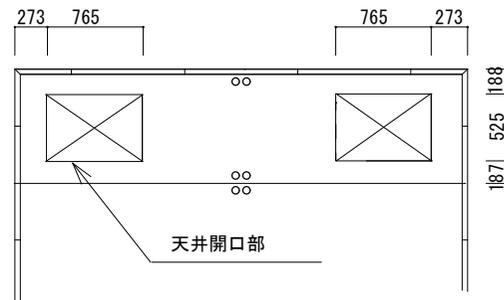

立面図A

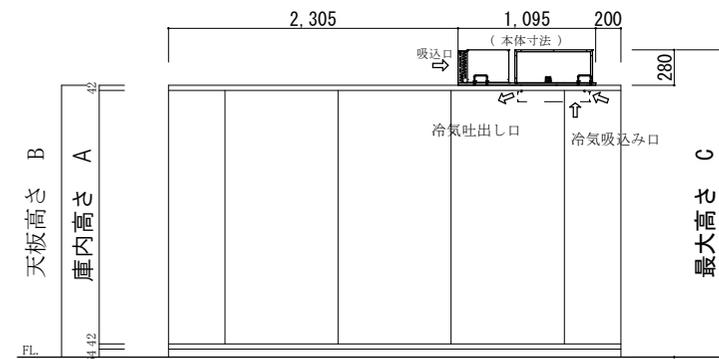

立面図B

注 訂 正	庫内高さ A	天板高さ B	最大高さ C	仕 様	4.00坪	工事名称	作成日	縮尺	作成印	株式会社 冷熱厨房機器 〒733-0025 広島市西区小河内1丁目5-15 TEL 082-291-2020 FAX 082-291-2021 E-mail: rei01@reinetsu.jp				
	1900	2048	2328		Panasonic						PCU-TK150M 2台	2024. 3. 18	1/60	H. Takahashi
	2200	2348	2628											
	2400	2528	2828			12-10a								